


PITTMAN ROAD (60' R/W VARIES)(20' ASPHALT)

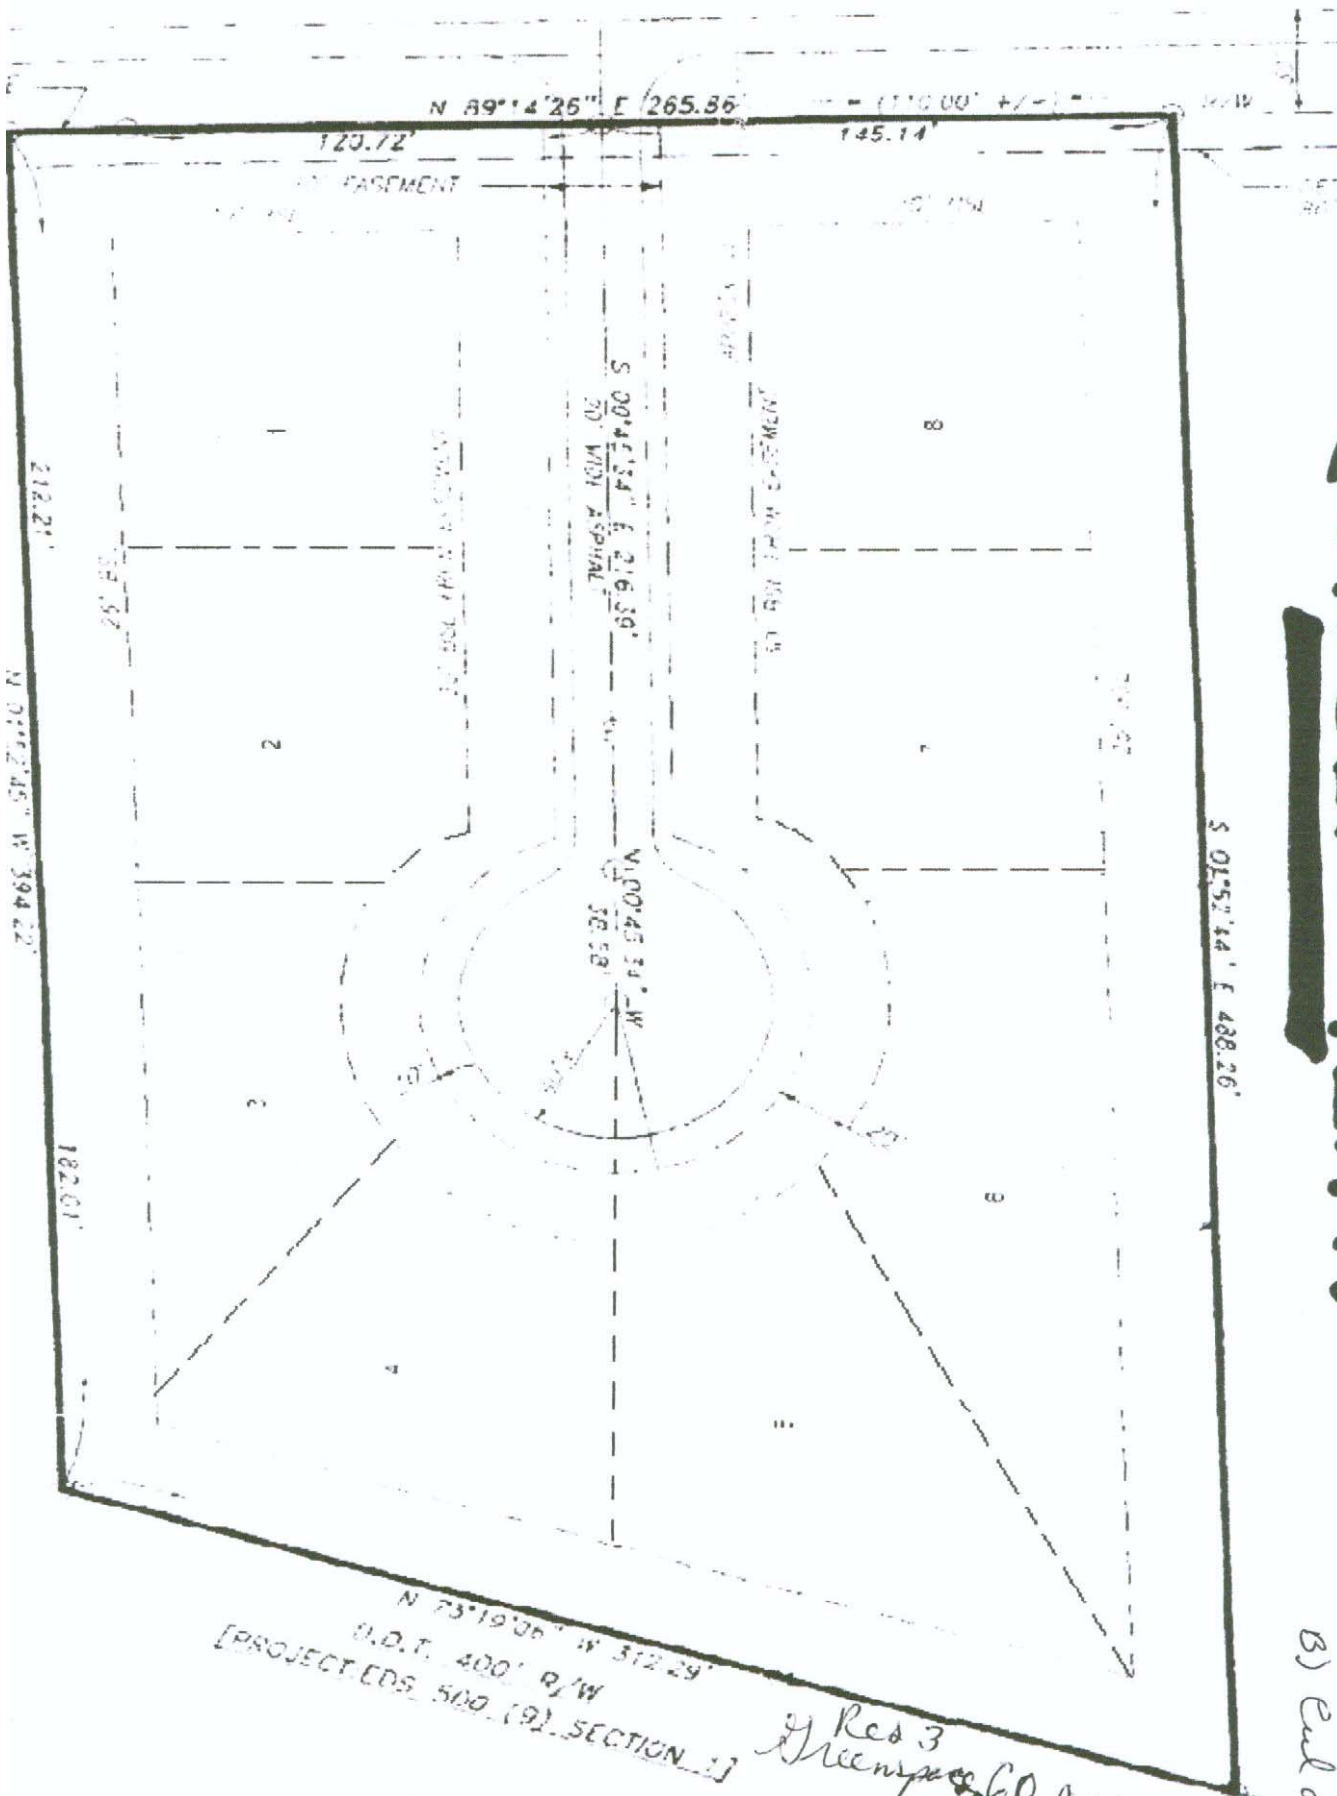

CONCEPT PLAN

Road RW
 A) Area
 B) Easement

N 75°19'06" W 312.29'
 U.D.T. 400' R/W
 [PROJECT EDS 500 (9) SECTION 1]

y Res 3
 Memphis 60